


D

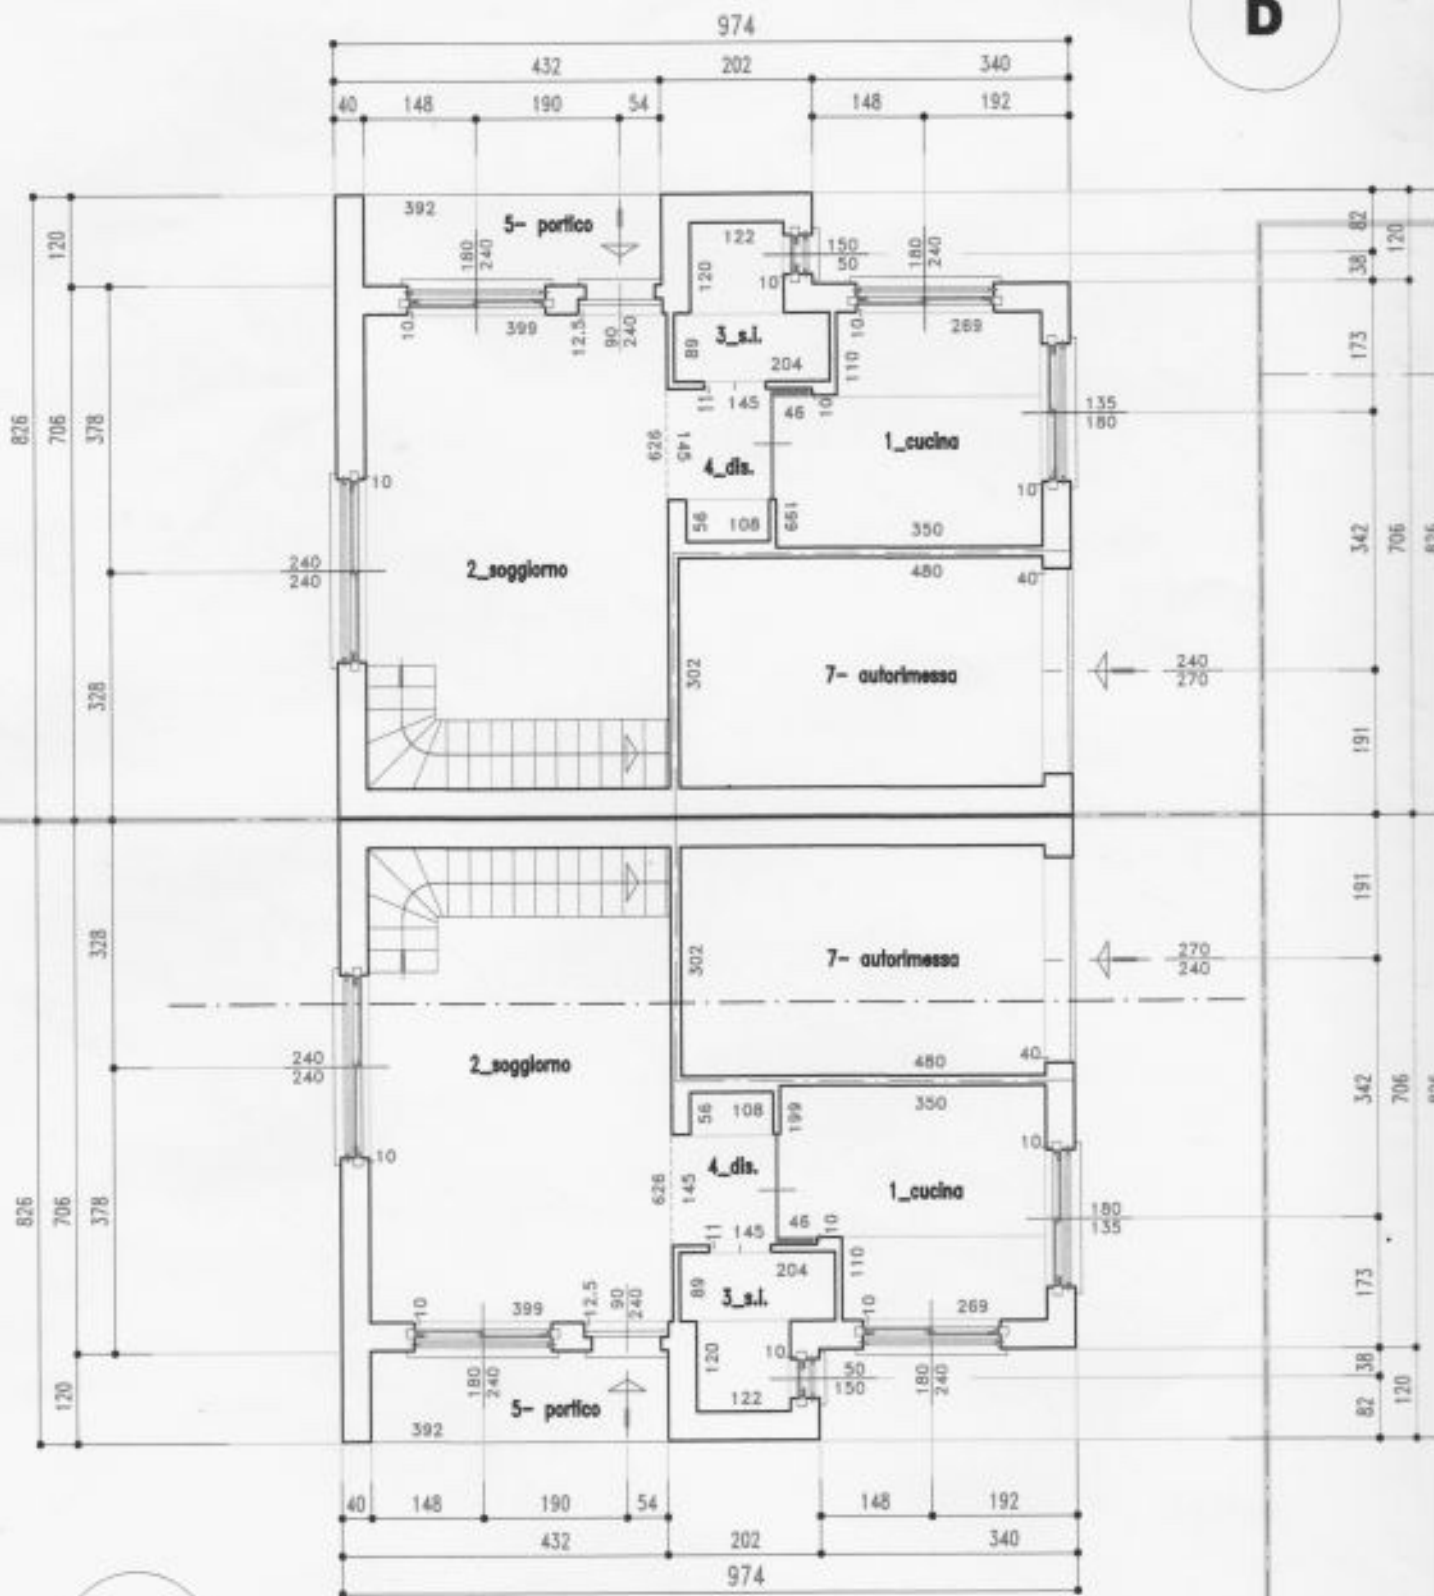

C

Pianta piano terra sc. 1: 100

h. m. 2.70